


ALLOTMENT 243 in DEV. NO. 292/D029/20/001

in the area named

ANGLE VALE

CT ---/---

PRELIMINARY

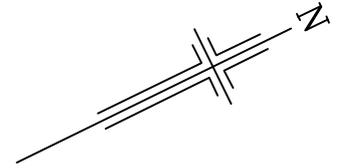

LEGEND

- 29.00IL INVERT LEVEL
- ⊕ ELECTRICAL LEAD IN
- ⊕ WATER METER
- ⊕ SEWER IP
- ⊕ STOBIE POLE
- ⊕ NBN PIT
- ▨ STORMWATER GRATING
- ⊕ SEWER MANHOLE
- ⊕ STORMWATER MANHOLE
- ⊕ LIGHT POLE
- ⊕ SAPN CONNECTION
- BOLLARD
- ⊕ SIGN
- ⊕ STORMWATER CONNECTION
- - - FOOTPATH
- ▭ SIDE ENTRY PIT (SEP)
- - - COMMON SERVICE TRENCH
- - - DOMESTIC OUTLET (STORMWATER)
- ⊕ SEWER IO
- ⊕ POTABLE WATER CONNECTION

IMPORTANT
 SERVICE AND DRIVEWAY LOCATIONS
 ARE APPROXIMATE. ANY CHANGES WILL
 BE AT THE PURCHASERS EXPENSE.
 PURCHASER: _____
 PURCHASER: _____
 DATE: _____

DISCLAIMER:

Please note that this site plan is intended for visual purposes only, additional survey work will be required prior to commencing any design or construction on the site.

BACCA DRIVE



1:200



ALLOTMENT 244 in DEV. NO. 292/D029/20/001

in the area named

ANGLE VALE

CT ---/---

PRELIMINARY

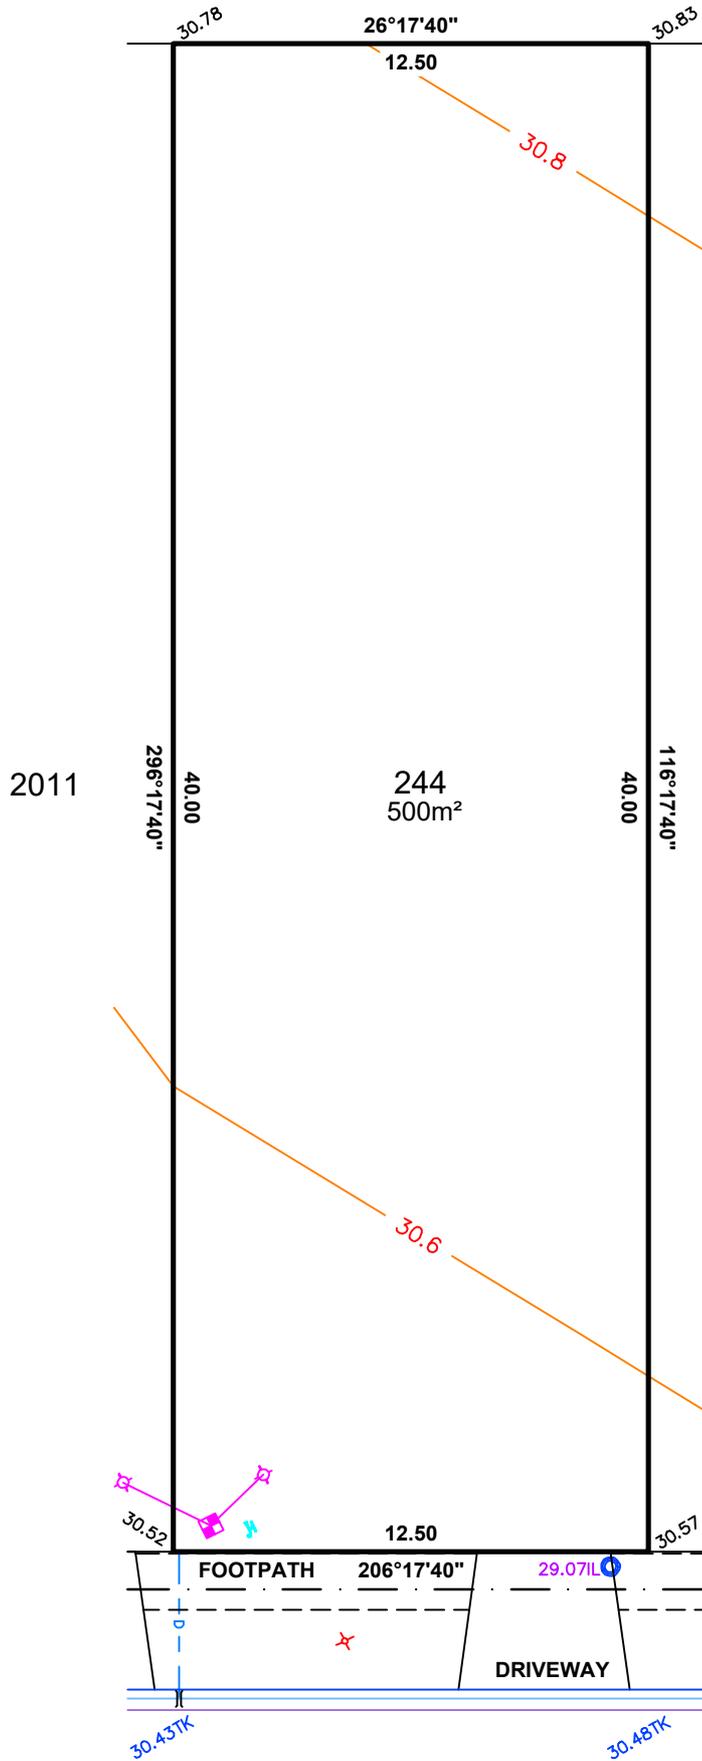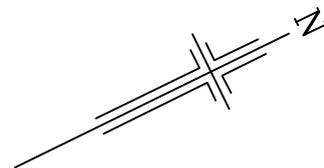

LEGEND

- 29.00IL INVERT LEVEL
- ⊕ ELECTRICAL LEAD IN
- ⊕ WATER METER
- ⊕ SEWER IP
- ⊕ STOBIE POLE
- ⊕ NBN PIT
- ⊕ STORMWATER GRATING
- ⊕ SEWER MANHOLE
- ⊕ STORMWATER MANHOLE
- ⊕ LIGHT POLE
- ⊕ SAPN CONNECTION
- BOLLARD
- ♀ SIGN
- ⊕ STORMWATER CONNECTION
- - - FOOTPATH
- ▭ SIDE ENTRY PIT (SEP)
- - - COMMON SERVICE TRENCH
- - - DOMESTIC OUTLET (STORMWATER)
- ⊕ SEWER IO
- ⊕ POTABLE WATER CONNECTION

IMPORTANT
 SERVICE AND DRIVEWAY LOCATIONS
 ARE APPROXIMATE. ANY CHANGES WILL
 BE AT THE PURCHASERS EXPENSE.
 PURCHASER: _____
 PURCHASER: _____
 DATE: _____

DISCLAIMER:

Please note that this site plan is intended for visual purposes only, additional survey work will be required prior to commencing any design or construction on the site.

BACCA DRIVE





1:200

PRELIMINARY

IMPORTANT
 SERVICE AND DRIVEWAY LOCATIONS
 ARE APPROXIMATE. ANY CHANGES WILL
 BE AT THE PURCHASERS EXPENSE.
 PURCHASER: _____
 PURCHASER: _____
 DATE: _____

DISCLAIMER:
 Please note that this site plan is intended for
 visual purposes only, additional survey work will
 be required prior to commencing any design or
 construction on the site.

BACCA DRIVE

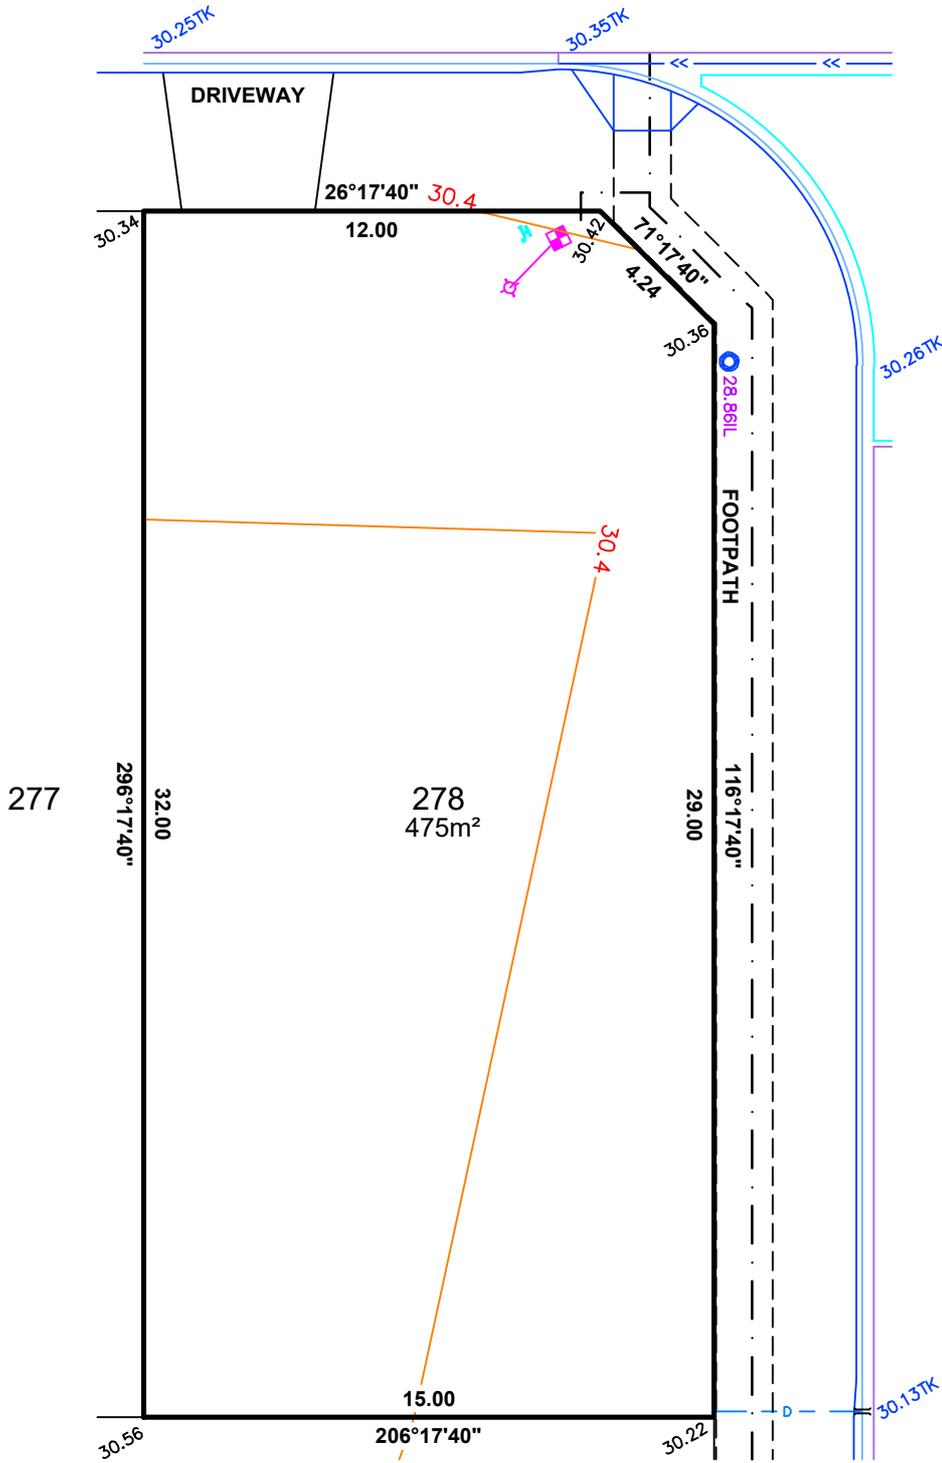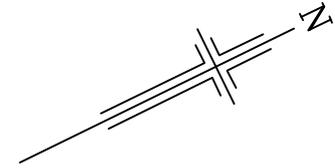

FRESCO STREET

LEGEND

- 29.00IL INVERT LEVEL
- ⊕ ELECTRICAL LEAD IN
- ⊕ WATER METER
- ⊕ SEWER IP
- ⊕ STOBIE POLE
- ⊕ NBN PIT
- ⊕ STORMWATER GRATING
- ⊕ SEWER MANHOLE
- ⊕ STORMWATER MANHOLE
- ⊕ LIGHT POLE
- ⊕ SAPN CONNECTION
- BOLLARD
- ⊕ SIGN
- ⊕ STORMWATER CONNECTION
- - - FOOTPATH
- ⊕ SIDE ENTRY PIT (SEP)
- - - COMMON SERVICE TRENCH
- - - DOMESTIC OUTLET (STORMWATER)
- ⊕ SEWER IO
- ⊕ POTABLE WATER CONNECTION

277

278
475m²

279



1:200


IMPORTANT
 SERVICE AND DRIVEWAY LOCATIONS
 ARE APPROXIMATE. ANY CHANGES WILL
 BE AT THE PURCHASERS EXPENSE.
 PURCHASER: _____
 PURCHASER: _____
 DATE: _____

DISCLAIMER:
 Please note that this site plan is intended for
 visual purposes only, additional survey work will
 be required prior to commencing any design or
 construction on the site.

ALLOTMENT 279 in DEV. NO. 292/D029/20/001
 in the area named
ANGLE VALE
 CT ---/----

FRESCO STREET

PRELIMINARY

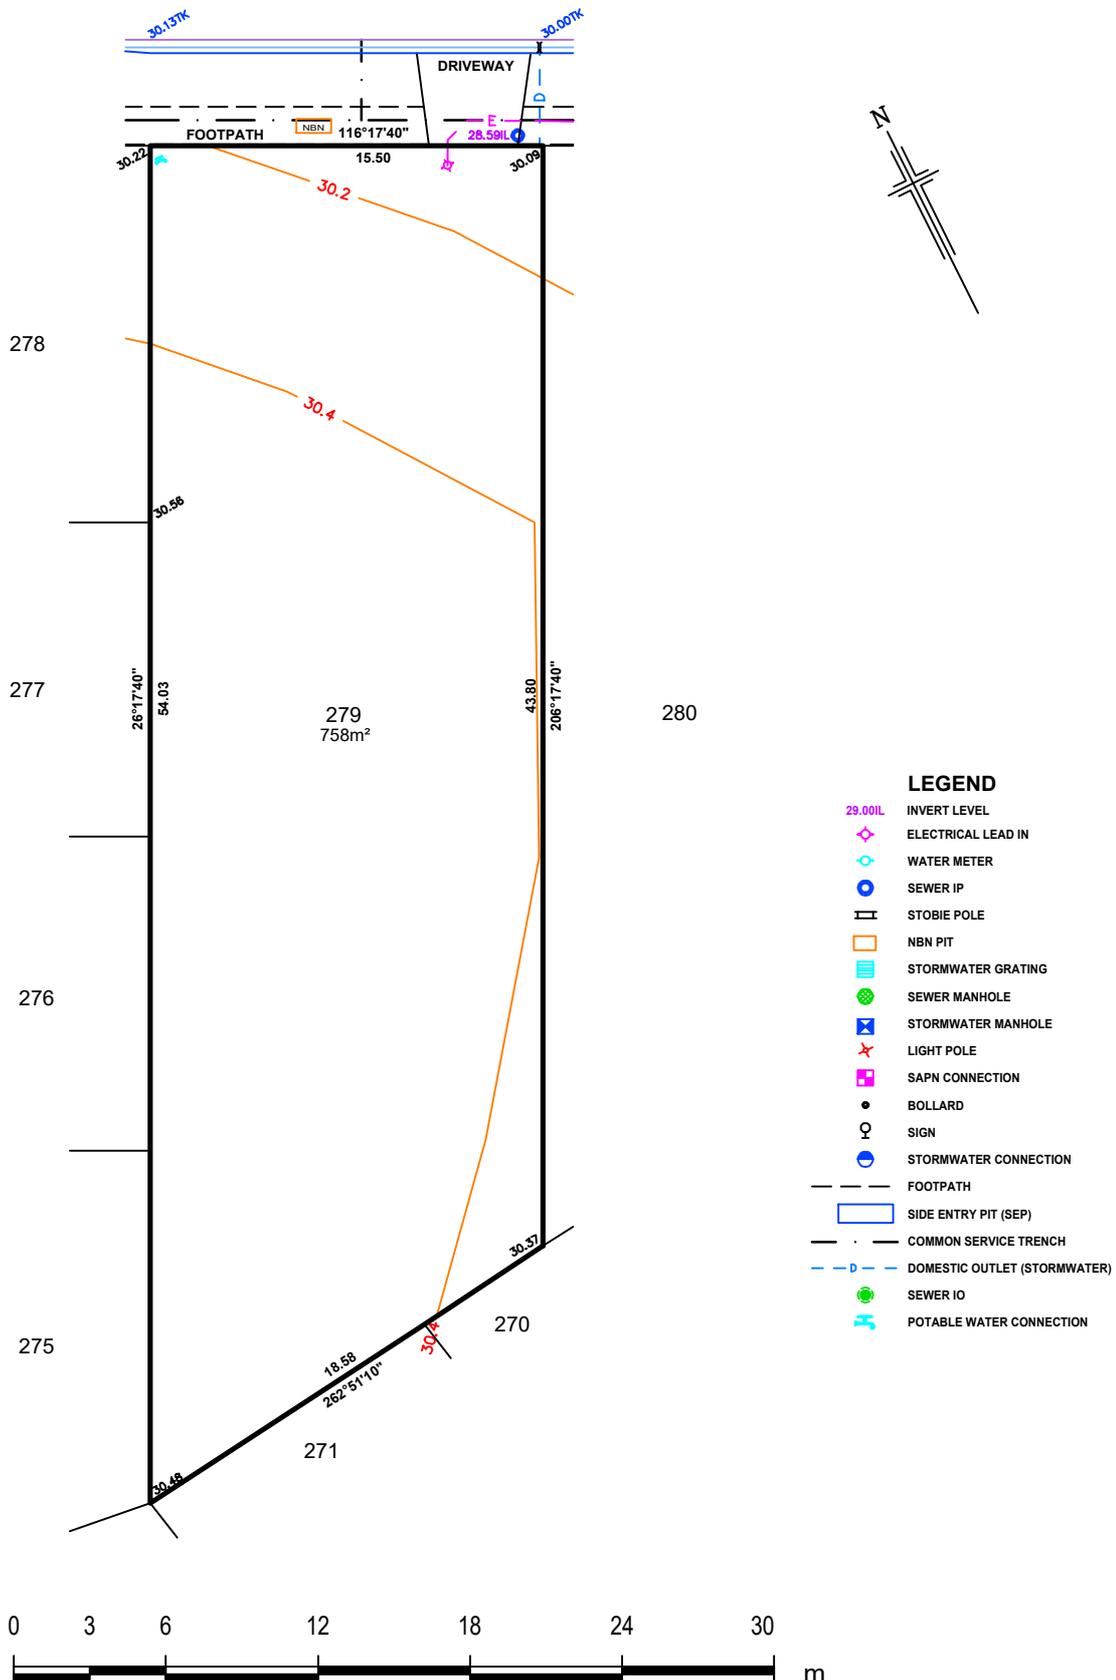

IMPORTANT
 SERVICE AND DRIVEWAY LOCATIONS
 ARE APPROXIMATE. ANY CHANGES WILL
 BE AT THE PURCHASERS EXPENSE.
 PURCHASER: _____
 PURCHASER: _____
 DATE: _____

DISCLAIMER:
 Please note that this site plan is intended for
 visual purposes only, additional survey work will
 be required prior to commencing any design or
 construction on the site.

ALLOTMENT 280 in DEV. NO. 292/D029/20/001



in the area named

ANGLE VALE

CT ---/----

PRELIMINARY

FRESCO STREET

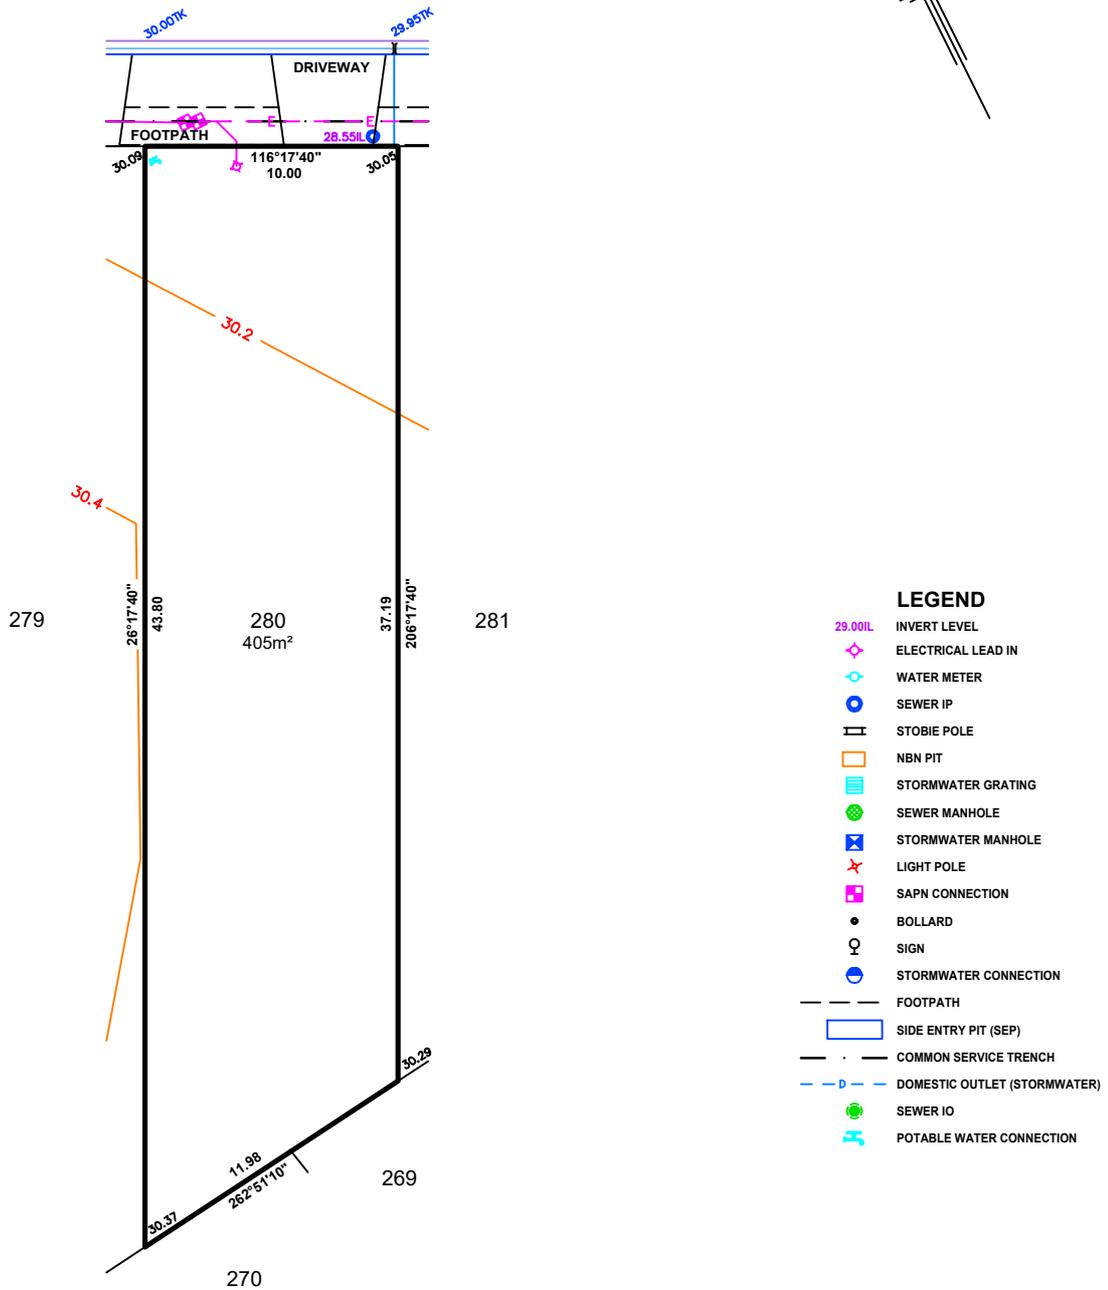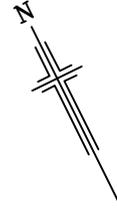

- LEGEND**
- 29.00IL INVERT LEVEL
 - ◇ ELECTRICAL LEAD IN
 - ⊕ WATER METER
 - ⊙ SEWER IP
 - ▬ STOBIE POLE
 - NBN PIT
 - ▨ STORMWATER GRATING
 - ⊙ SEWER MANHOLE
 - ⊠ STORMWATER MANHOLE
 - ✱ LIGHT POLE
 - ⊕ SAPN CONNECTION
 - BOLLARD
 - ♀ SIGN
 - ⊙ STORMWATER CONNECTION
 - FOOTPATH
 - ▭ SIDE ENTRY PIT (SEP)
 - COMMON SERVICE TRENCH
 - - - D - - - DOMESTIC OUTLET (STORMWATER)
 - ⊙ SEWER IO
 - ⊕ POTABLE WATER CONNECTION



ALEXANDER SYMONDS
 PH 8130 1666

1:300

DISCLAIMER: DATA SHOWN HEREON IS DESIGN INFORMATION AND SHOULD BE CONFIRMED
 ORIGINAL SHEET SIZE A4



PRELIMINARY

IMPORTANT
 SERVICE AND DRIVEWAY LOCATIONS
 ARE APPROXIMATE. ANY CHANGES WILL
 BE AT THE PURCHASERS EXPENSE.
 PURCHASER: _____
 PURCHASER: _____
 DATE: _____

DISCLAIMER:

Please note that this site plan is intended for
 visual purposes only, additional survey work will
 be required prior to commencing any design or
 construction on the site.

FRESCO STREET

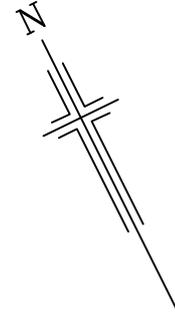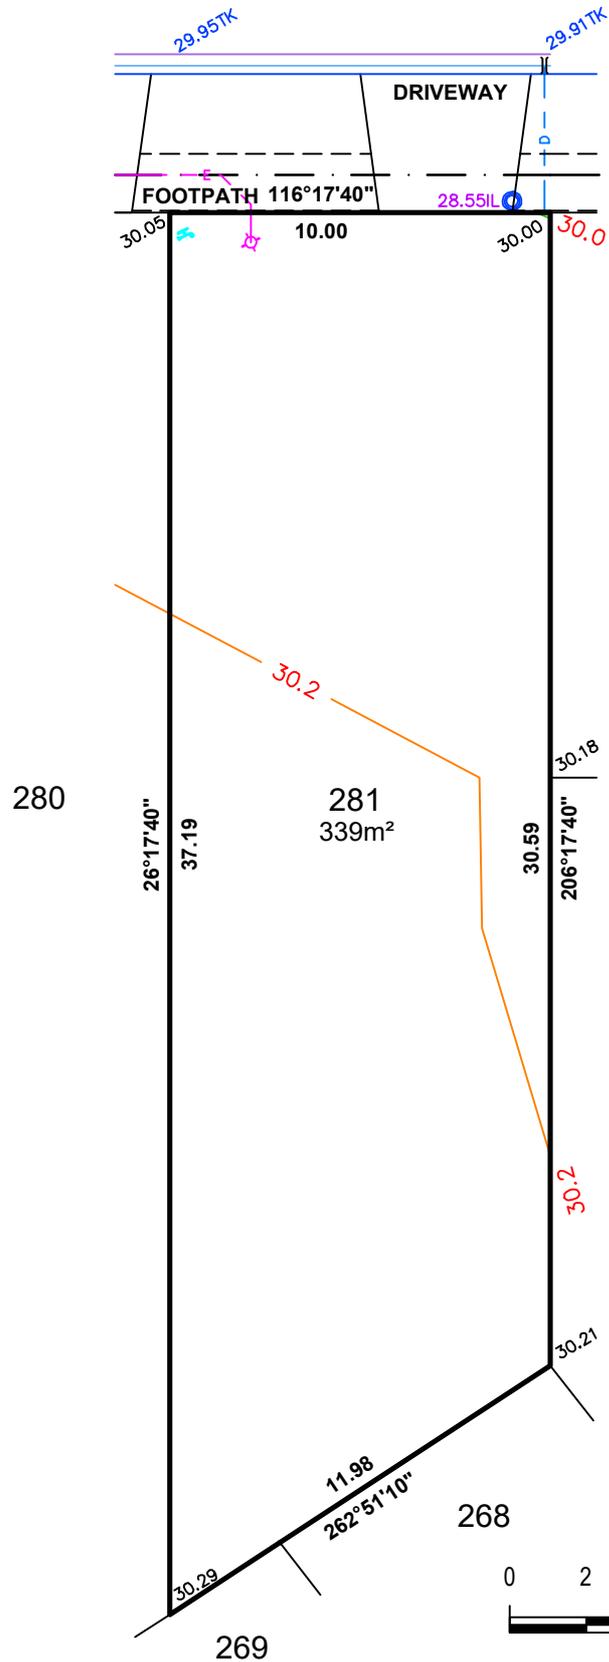

LEGEND

- 29.00L INVERT LEVEL
- ⊕ ELECTRICAL LEAD IN
- ⊕ WATER METER
- ⊕ SEWER IP
- ⊕ STOBIE POLE
- NBN PIT
- ▨ STORMWATER GRATING
- ⊕ SEWER MANHOLE
- ⊕ STORMWATER MANHOLE
- ⊕ LIGHT POLE
- ⊕ SAPN CONNECTION
- BOLLARD
- ⊕ SIGN
- ⊕ STORMWATER CONNECTION
- - - FOOTPATH
- ▭ SIDE ENTRY PIT (SEP)
- . - COMMON SERVICE TRENCH
- - - D DOMESTIC OUTLET (STORMWATER)
- ⊕ SEWER IO
- ⊕ POTABLE WATER CONNECTION




PRELIMINARY

IMPORTANT
 SERVICE AND DRIVEWAY LOCATIONS
 ARE APPROXIMATE. ANY CHANGES WILL
 BE AT THE PURCHASERS EXPENSE.
 PURCHASER: _____
 PURCHASER: _____
 DATE: _____

DISCLAIMER:

Please note that this site plan is intended for
 visual purposes only, additional survey work will
 be required prior to commencing any design or
 construction on the site.

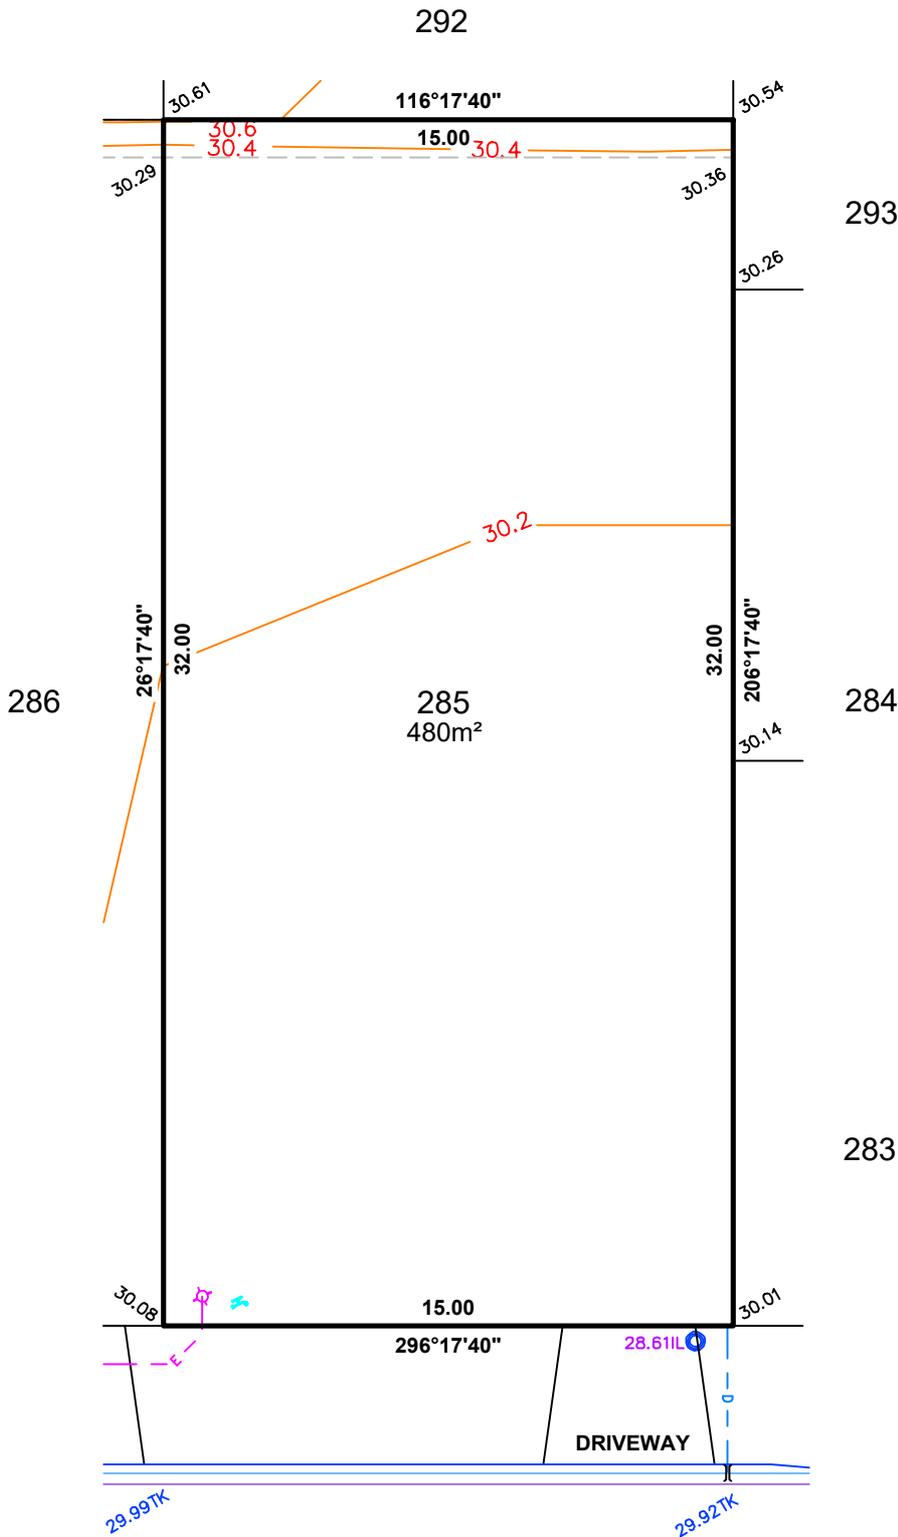

LEGEND	
29.00IL	INVERT LEVEL
⊕	ELECTRICAL LEAD IN
⊕	WATER METER
⊕	SEWER IP
⊕	STOBIE POLE
⊕	NBN PIT
⊕	STORMWATER GRATING
⊕	SEWER MANHOLE
⊕	STORMWATER MANHOLE
⊕	LIGHT POLE
⊕	SAPN CONNECTION
•	BOLLARD
♀	SIGN
⊕	STORMWATER CONNECTION
---	FOOTPATH
⊕	SIDE ENTRY PIT (SEP)
---	COMMON SERVICE TRENCH
---	DOMESTIC OUTLET (STORMWATER)
⊕	SEWER IO
⊕	POTABLE WATER CONNECTION

FRESCO STREET



1:200



PRELIMINARY

IMPORTANT
 SERVICE AND DRIVEWAY LOCATIONS
 ARE APPROXIMATE. ANY CHANGES WILL
 BE AT THE PURCHASERS EXPENSE.
 PURCHASER: _____
 PURCHASER: _____
 DATE: _____

DISCLAIMER:

Please note that this site plan is intended for
 visual purposes only, additional survey work will
 be required prior to commencing any design or
 construction on the site.

291

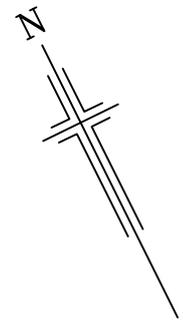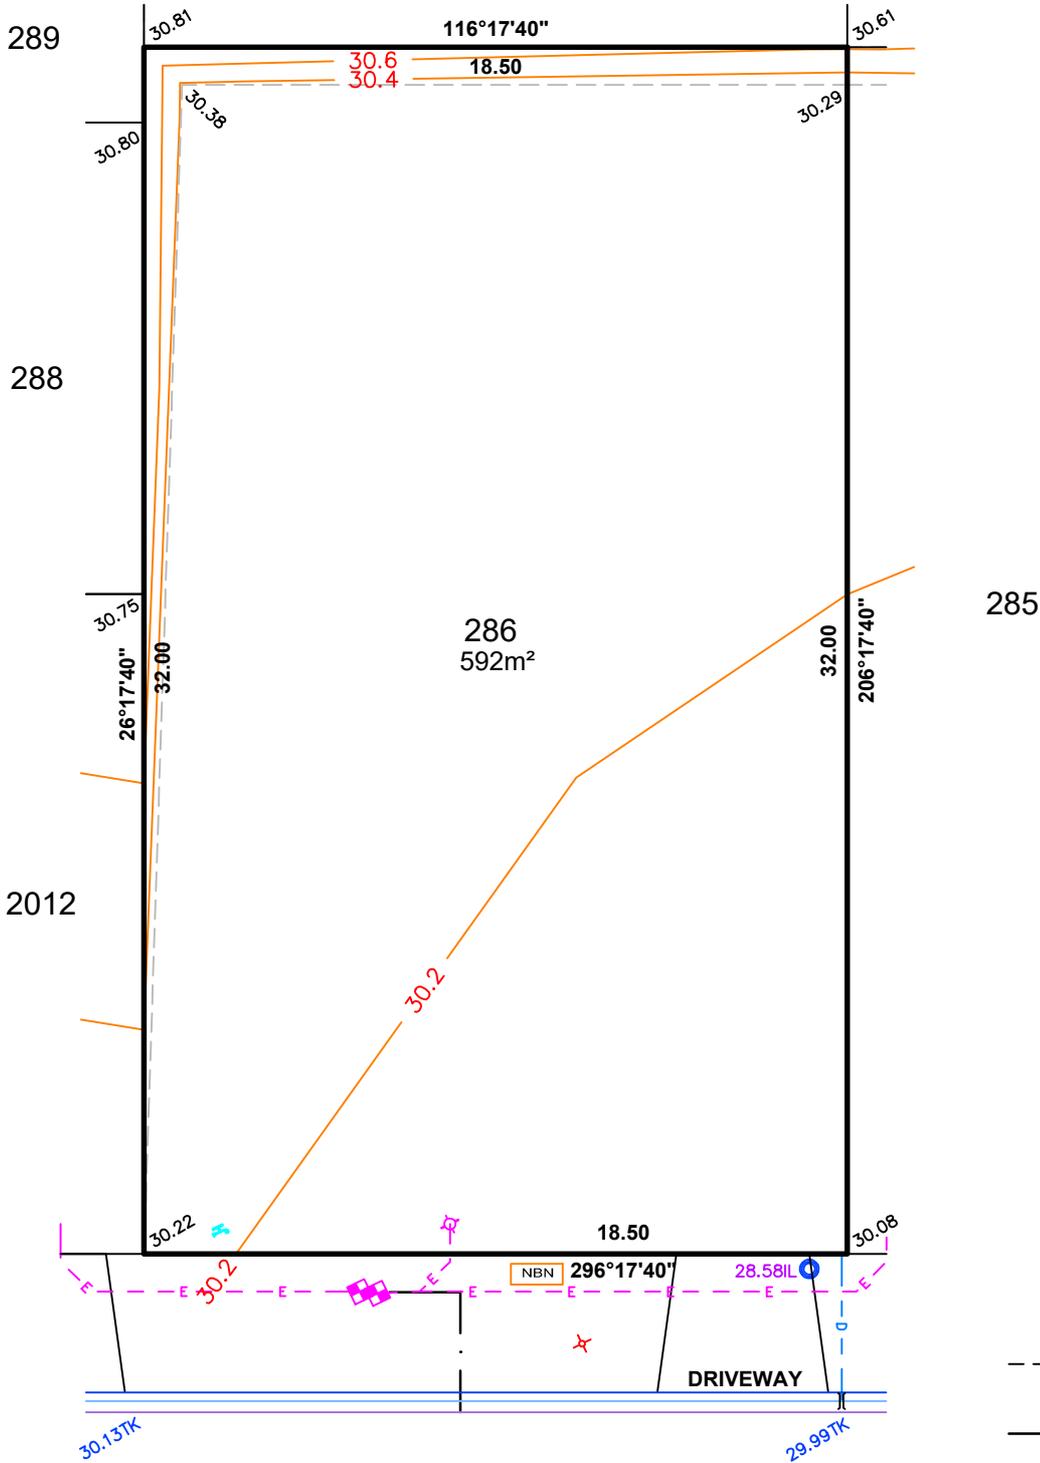

LEGEND

- 29.00IL INVERT LEVEL
- ◇ ELECTRICAL LEAD IN
- WATER METER
- SEWER IP
- ▬ STOBIE POLE
- NBN PIT
- ▨ STORMWATER GRATING
- SEWER MANHOLE
- ▣ STORMWATER MANHOLE
- ★ LIGHT POLE
- SAPN CONNECTION
- BOLLARD
- ♀ SIGN
- STORMWATER CONNECTION
- - - FOOTPATH
- ▭ SIDE ENTRY PIT (SEP)
- . - COMMON SERVICE TRENCH
- - - - - DOMESTIC OUTLET (STORMWATER)
- SEWER IO
- ⌘ POTABLE WATER CONNECTION

FRESCO STREET





1:200

PRELIMINARY

IMPORTANT
 SERVICE AND DRIVEWAY LOCATIONS
 ARE APPROXIMATE. ANY CHANGES WILL
 BE AT THE PURCHASERS EXPENSE.
 PURCHASER: _____
 PURCHASER: _____
 DATE: _____

DISCLAIMER:
 Please note that this site plan is intended for
 visual purposes only, additional survey work will
 be required prior to commencing any design or
 construction on the site.

BACCA DRIVE

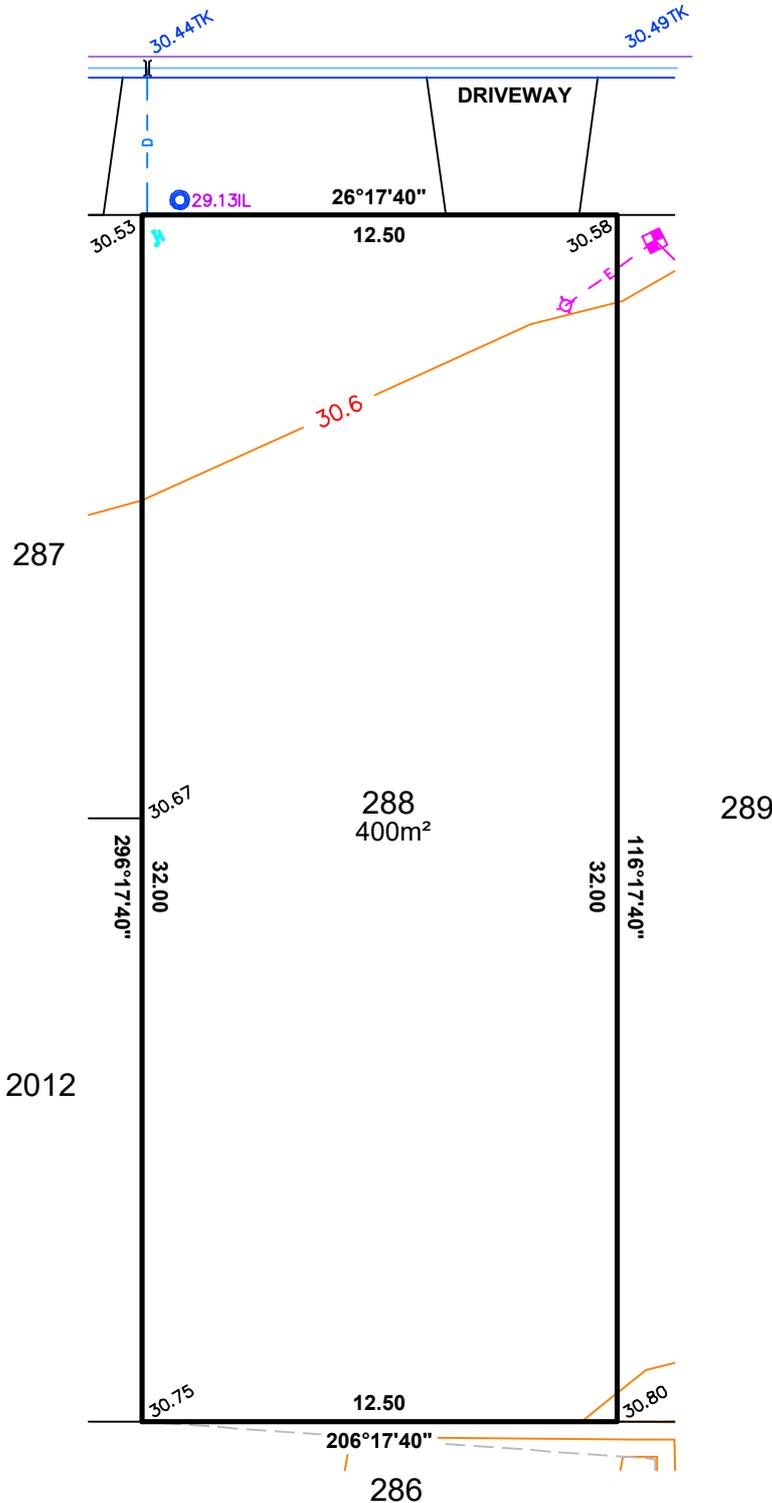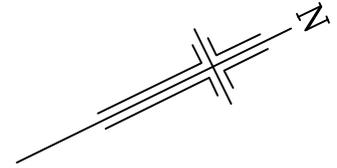

- LEGEND**
- 29.00IL INVERT LEVEL
 - ⊕ ELECTRICAL LEAD IN
 - ⊕ WATER METER
 - ⊕ SEWER IP
 - ⊕ STOBIE POLE
 - ⊕ NBN PIT
 - ⊕ STORMWATER GRATING
 - ⊕ SEWER MANHOLE
 - ⊕ STORMWATER MANHOLE
 - ⊕ LIGHT POLE
 - ⊕ SAPN CONNECTION
 - BOLLARD
 - ♀ SIGN
 - ⊕ STORMWATER CONNECTION
 - FOOTPATH
 - ⊕ SIDE ENTRY PIT (SEP)
 - COMMON SERVICE TRENCH
 - DOMESTIC OUTLET (STORMWATER)
 - ⊕ SEWER IO
 - ⊕ POTABLE WATER CONNECTION





1:200

PRELIMINARY

IMPORTANT
SERVICE AND DRIVEWAY LOCATIONS
ARE APPROXIMATE. ANY CHANGES WILL
BE AT THE PURCHASERS EXPENSE.
PURCHASER: _____
PURCHASER: _____
DATE: _____

DISCLAIMER:
*Please note that this site plan is intended for
visual purposes only, additional survey work will
be required prior to commencing any design or
construction on the site.*

BACCA DRIVE

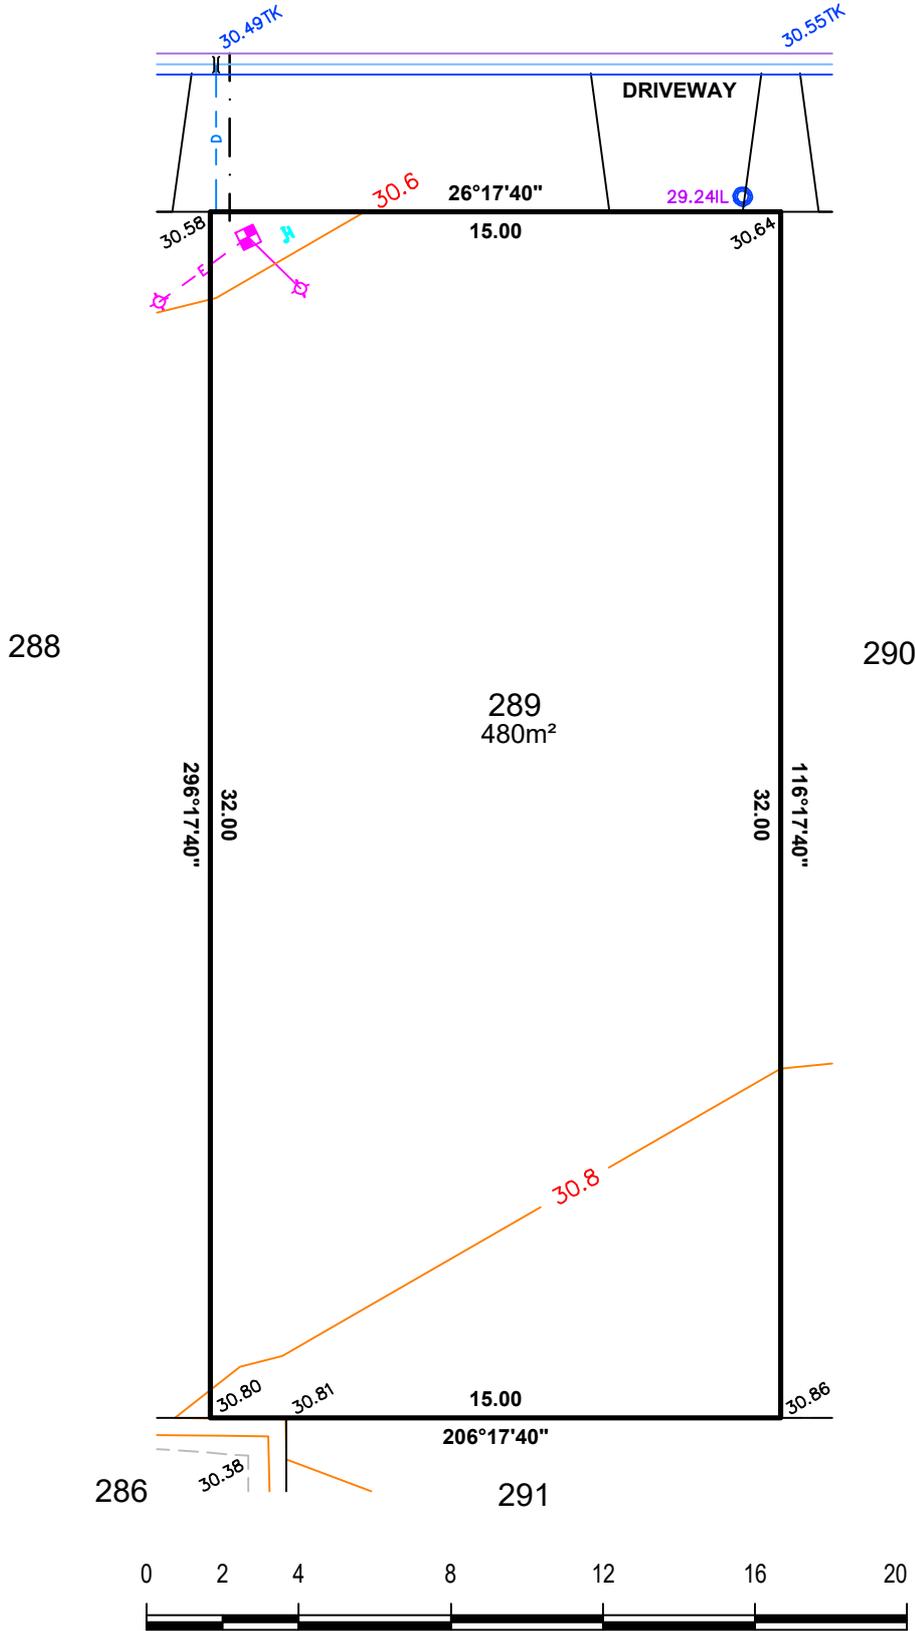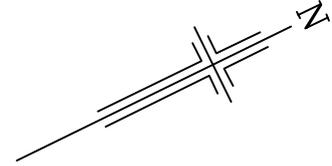

- LEGEND**
- 29.00IL INVERT LEVEL
 - ⊕ ELECTRICAL LEAD IN
 - ⊕ WATER METER
 - ⊕ SEWER IP
 - ⊕ STOBIE POLE
 - ⊕ NBN PIT
 - ⊕ STORMWATER GRATING
 - ⊕ SEWER MANHOLE
 - ⊕ STORMWATER MANHOLE
 - ⊕ LIGHT POLE
 - ⊕ SAPN CONNECTION
 - BOLLARD
 - ♀ SIGN
 - ⊕ STORMWATER CONNECTION
 - FOOTPATH
 - ⊕ SIDE ENTRY PIT (SEP)
 - COMMON SERVICE TRENCH
 - DOMESTIC OUTLET (STORMWATER)
 - ⊕ SEWER IO
 - ⊕ POTABLE WATER CONNECTION



ALLOTMENT 2011 in DEV. NO. 292/D029/20/001

in the area named

ANGLE VALE

CT ---/----

PRELIMINARY

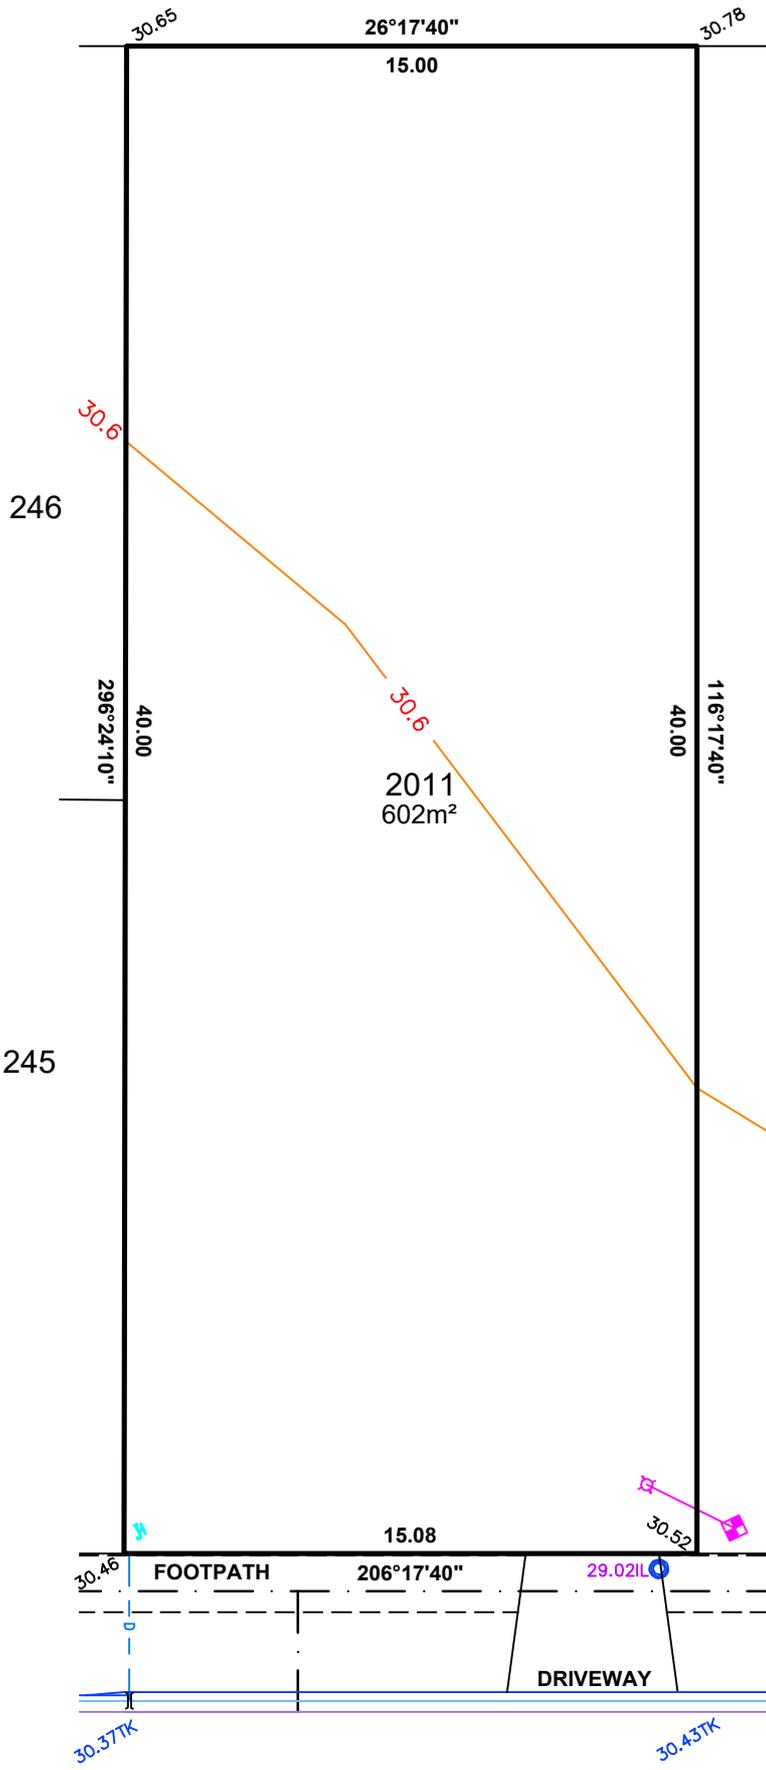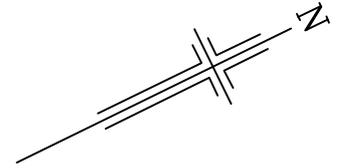

LEGEND

- 29.00IL INVERT LEVEL
- ELECTRICAL LEAD IN
- WATER METER
- SEWER IP
- STOBIE POLE
- NBN PIT
- STORMWATER GRATING
- SEWER MANHOLE
- STORMWATER MANHOLE
- LIGHT POLE
- SAPN CONNECTION
- BOLLARD
- SIGN
- STORMWATER CONNECTION
- FOOTPATH
- SIDE ENTRY PIT (SEP)
- COMMON SERVICE TRENCH
- DOMESTIC OUTLET (STORMWATER)
- SEWER IO
- POTABLE WATER CONNECTION

IMPORTANT

SERVICE AND DRIVEWAY LOCATIONS ARE APPROXIMATE. ANY CHANGES WILL BE AT THE PURCHASERS EXPENSE.

PURCHASER: _____

PURCHASER: _____

DATE: _____

DISCLAIMER:

Please note that this site plan is intended for visual purposes only, additional survey work will be required prior to commencing any design or construction on the site.

BACCA DRIVE



1:200

ALEXANDER SYMONDS
PH 8130 1666

DISCLAIMER: DATA SHOWN HEREON IS DESIGN INFORMATION AND SHOULD BE CONFIRMED ORIGINAL SHEET SIZE A4